



OVERALL FIRST FLOOR PLAN - 2X 2 UNIT
SCALE 1/8" = 1'-0"




OVERALL SECOND FLOOR PLAN - 2X 2 UNIT
SCALE 1/8" = 1'-0"

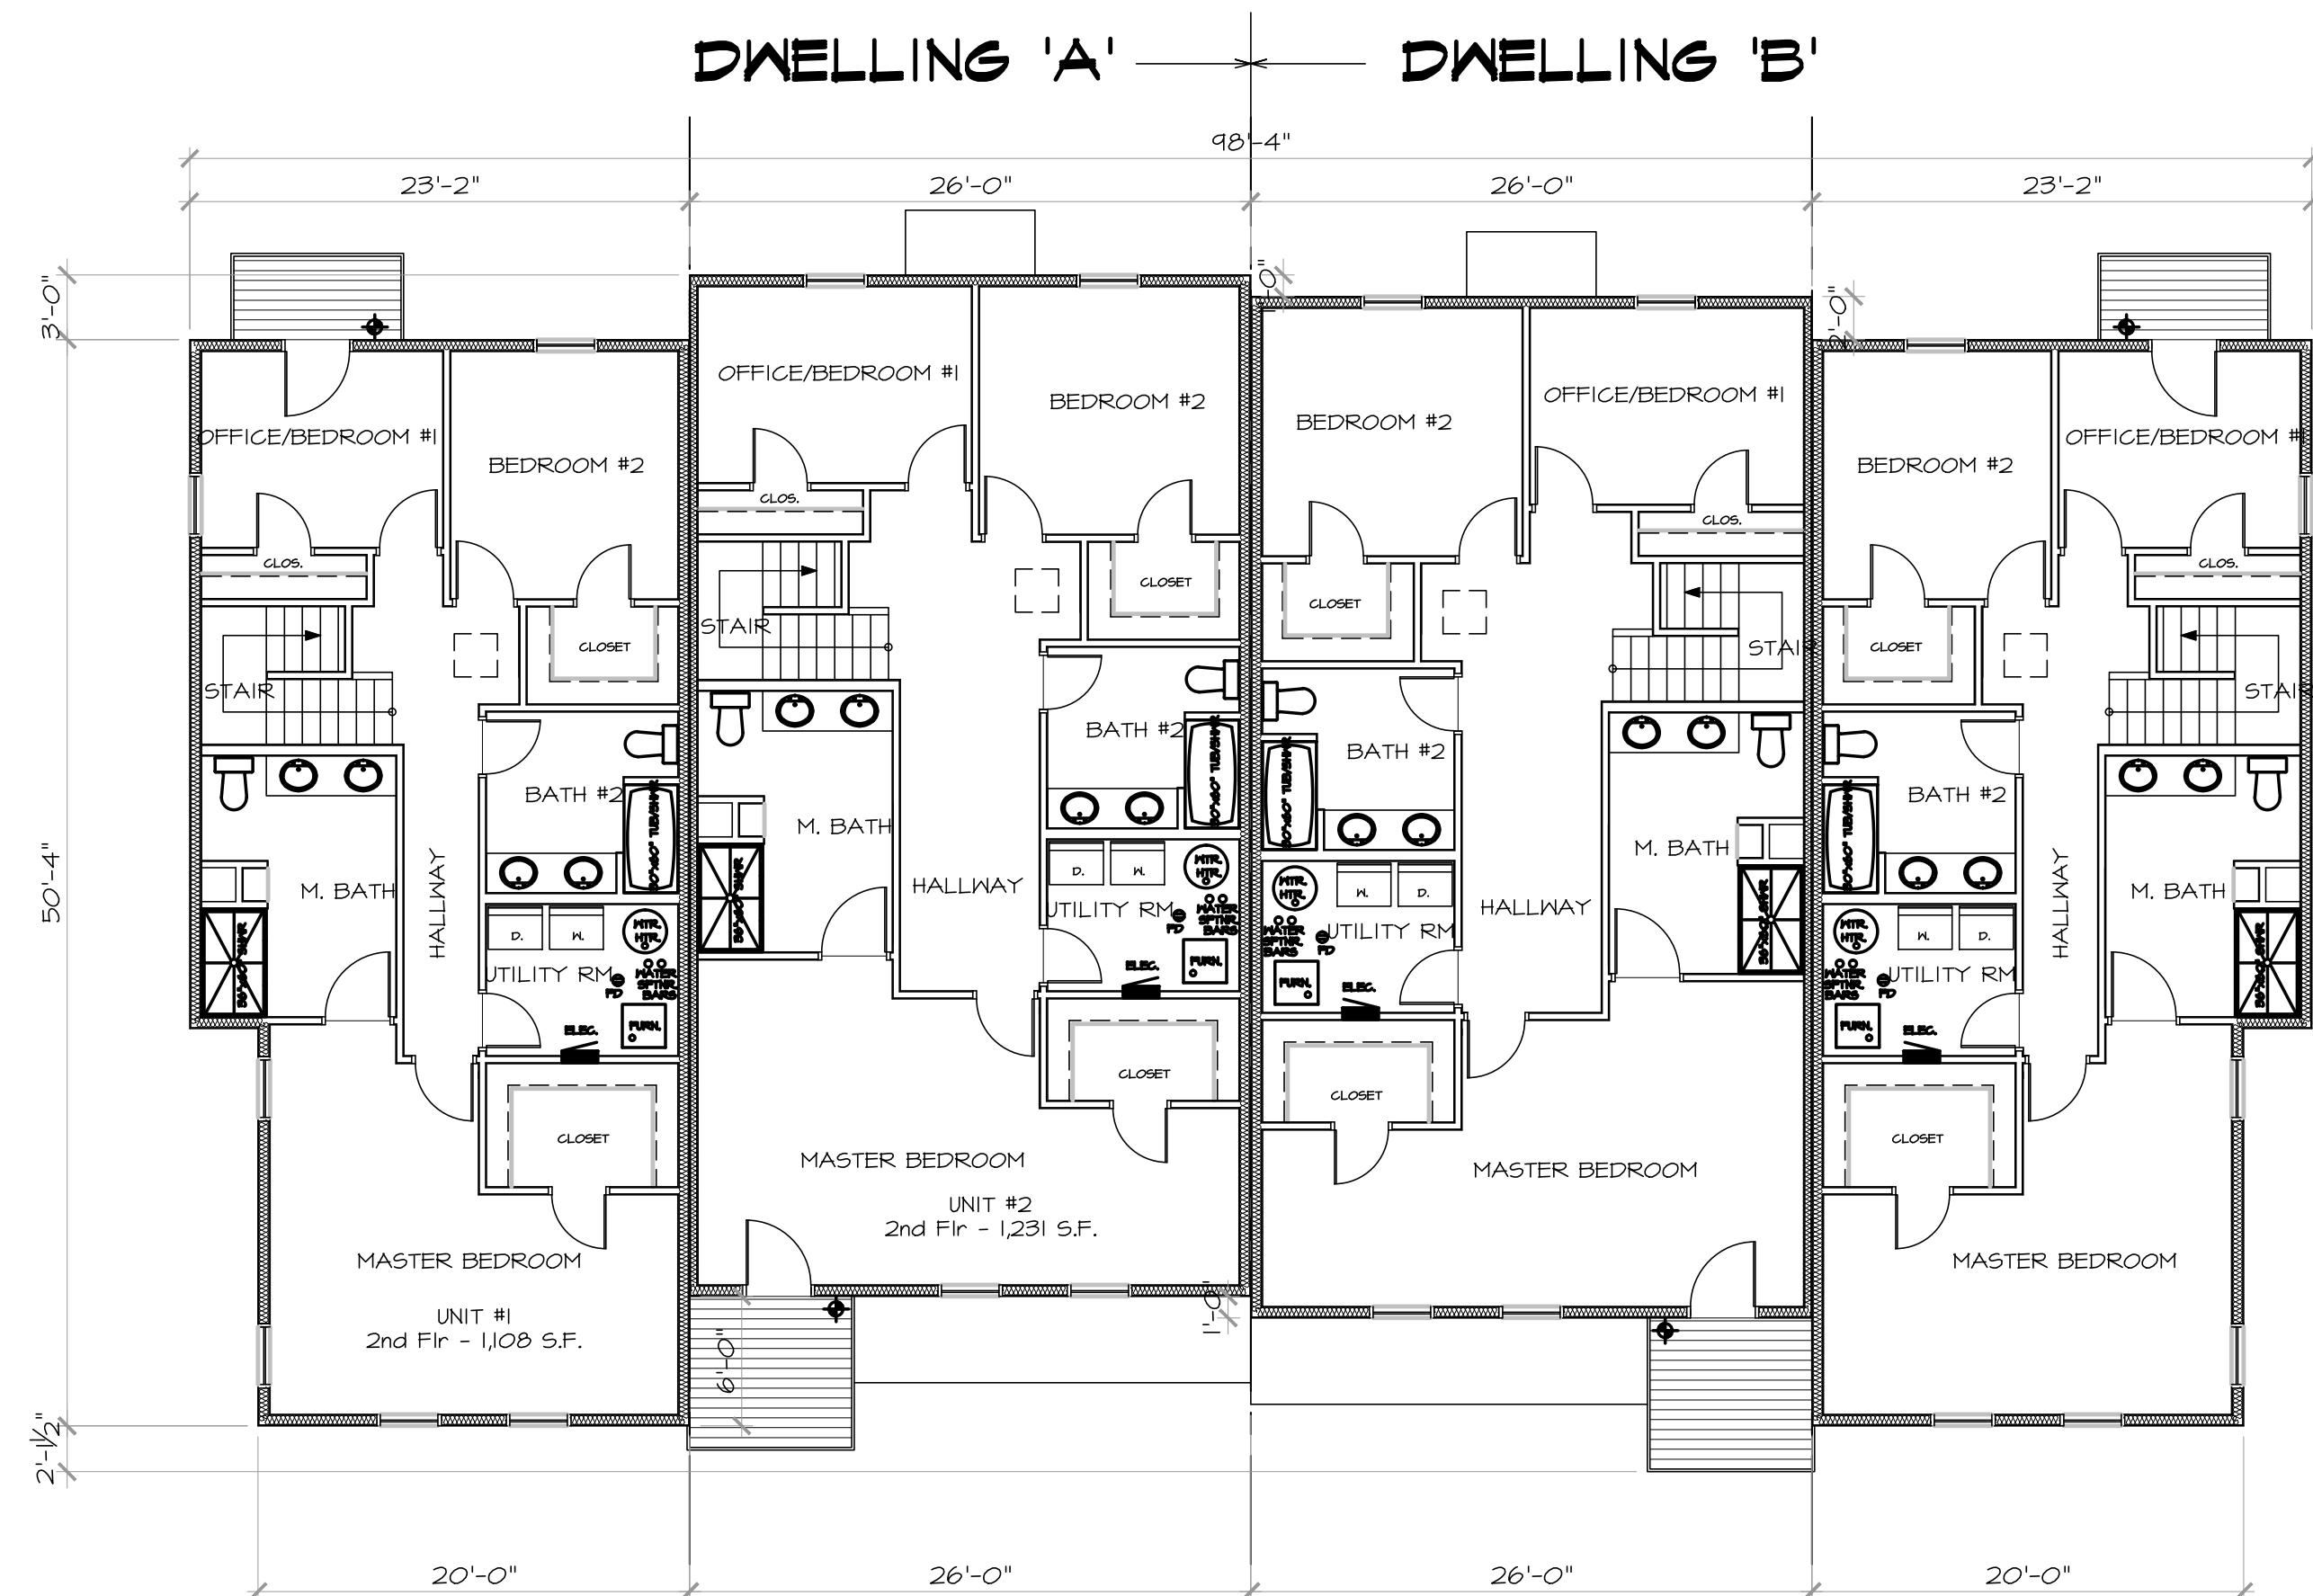

OVERALL FRONT ELEVATION - 2X 2 UNIT
SCALE 1/8" = 1'-0"

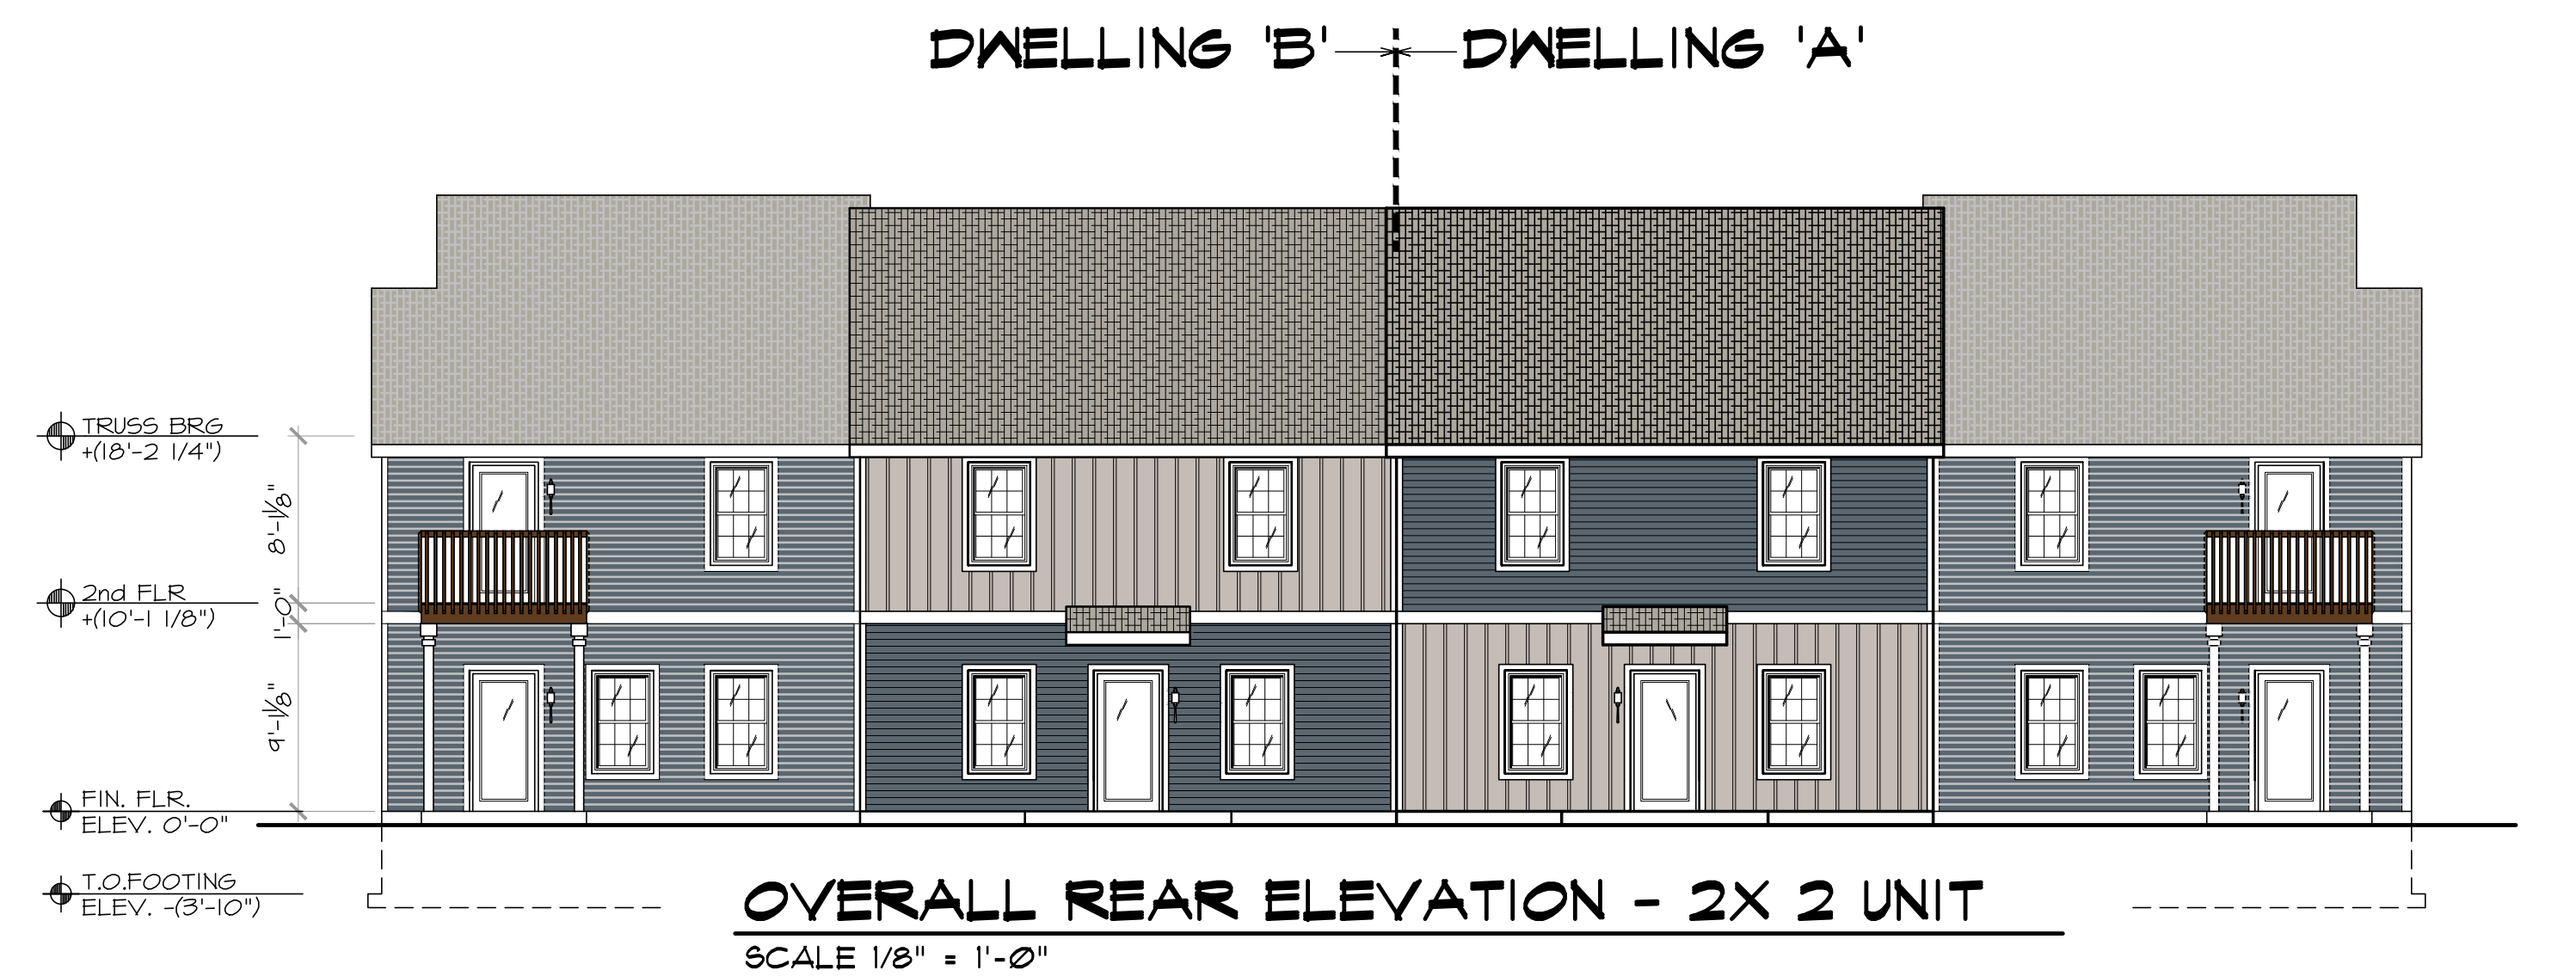


OVERALL REAR ELEVATION - 2X 2 UNIT
SCALE 1/8" = 1'-0"

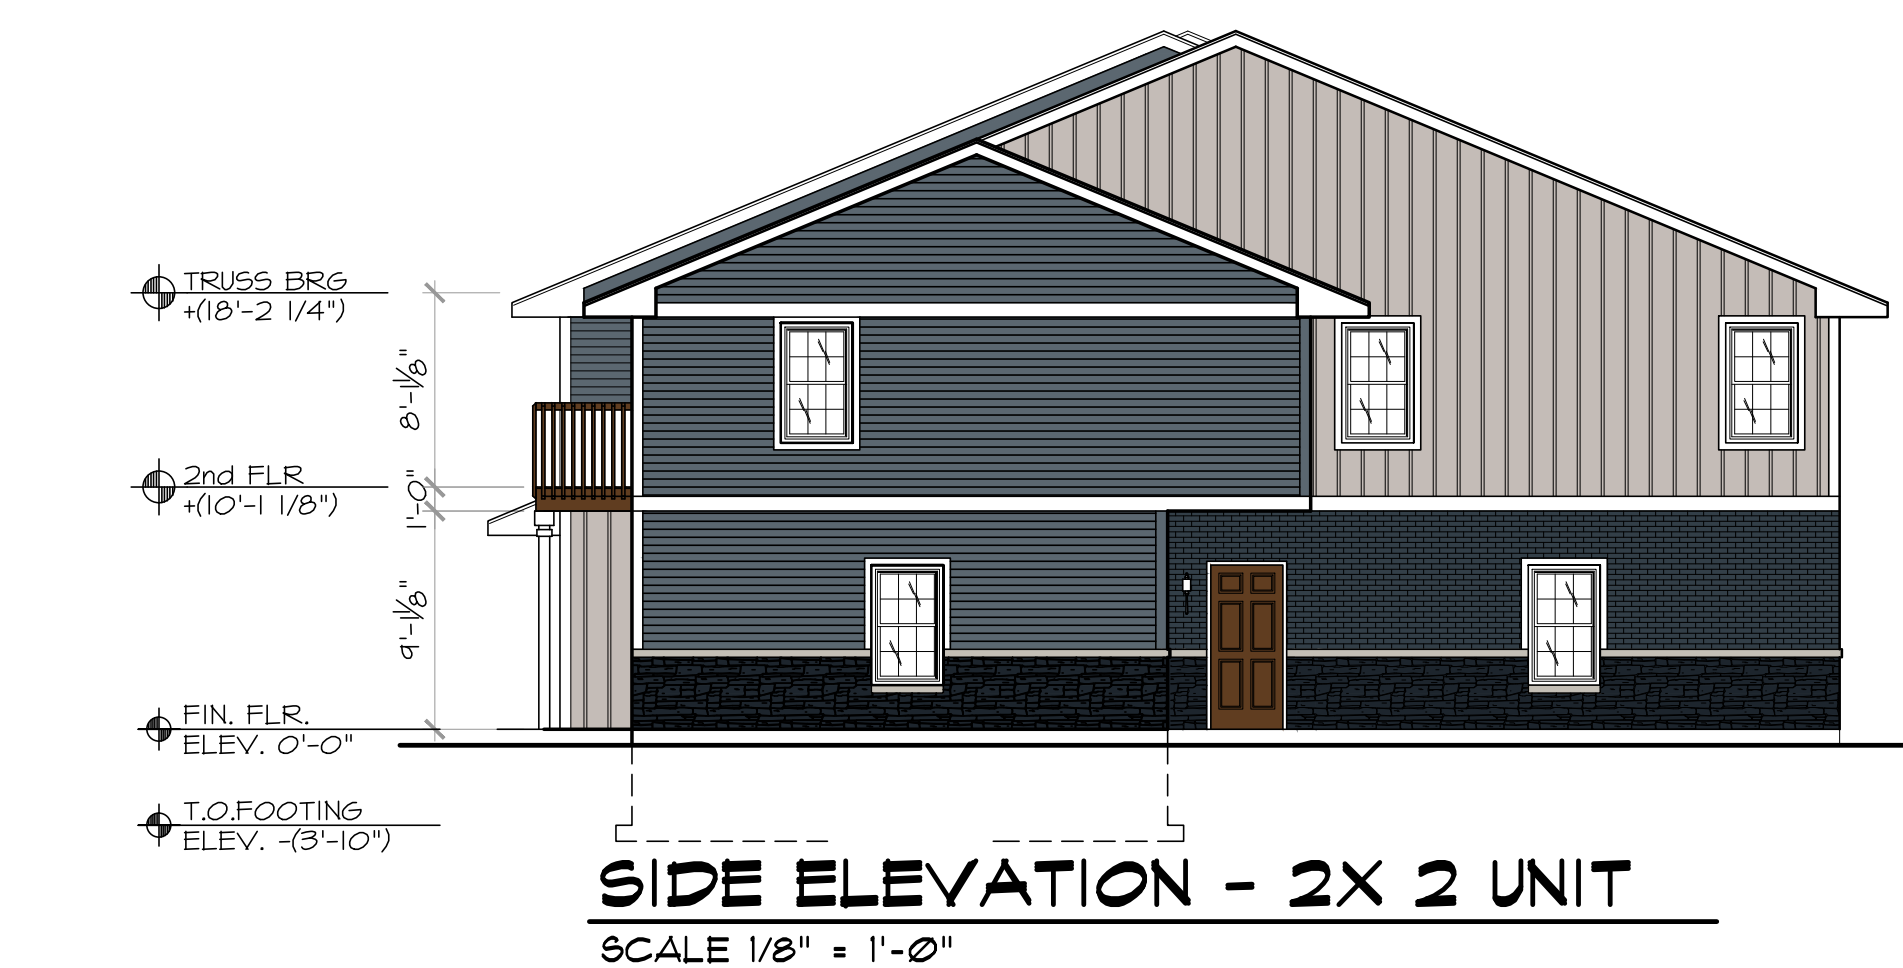


SIDE ELEVATION - 2X 2 UNIT
SCALE 1/8" = 1'-0"


FILE NAME: ROSCOE-A	CONTRACTOR: WHITE OAK DEVELOPMENT	PROJECT NO.:
DATE: 01-18-22	PROJECT NAME: TOWNHOUSES A - 4family	ROSCOE
REVISED: 03-13-22	ROSCOE, IL	SHT. NO.:
		A1
		OF: 2

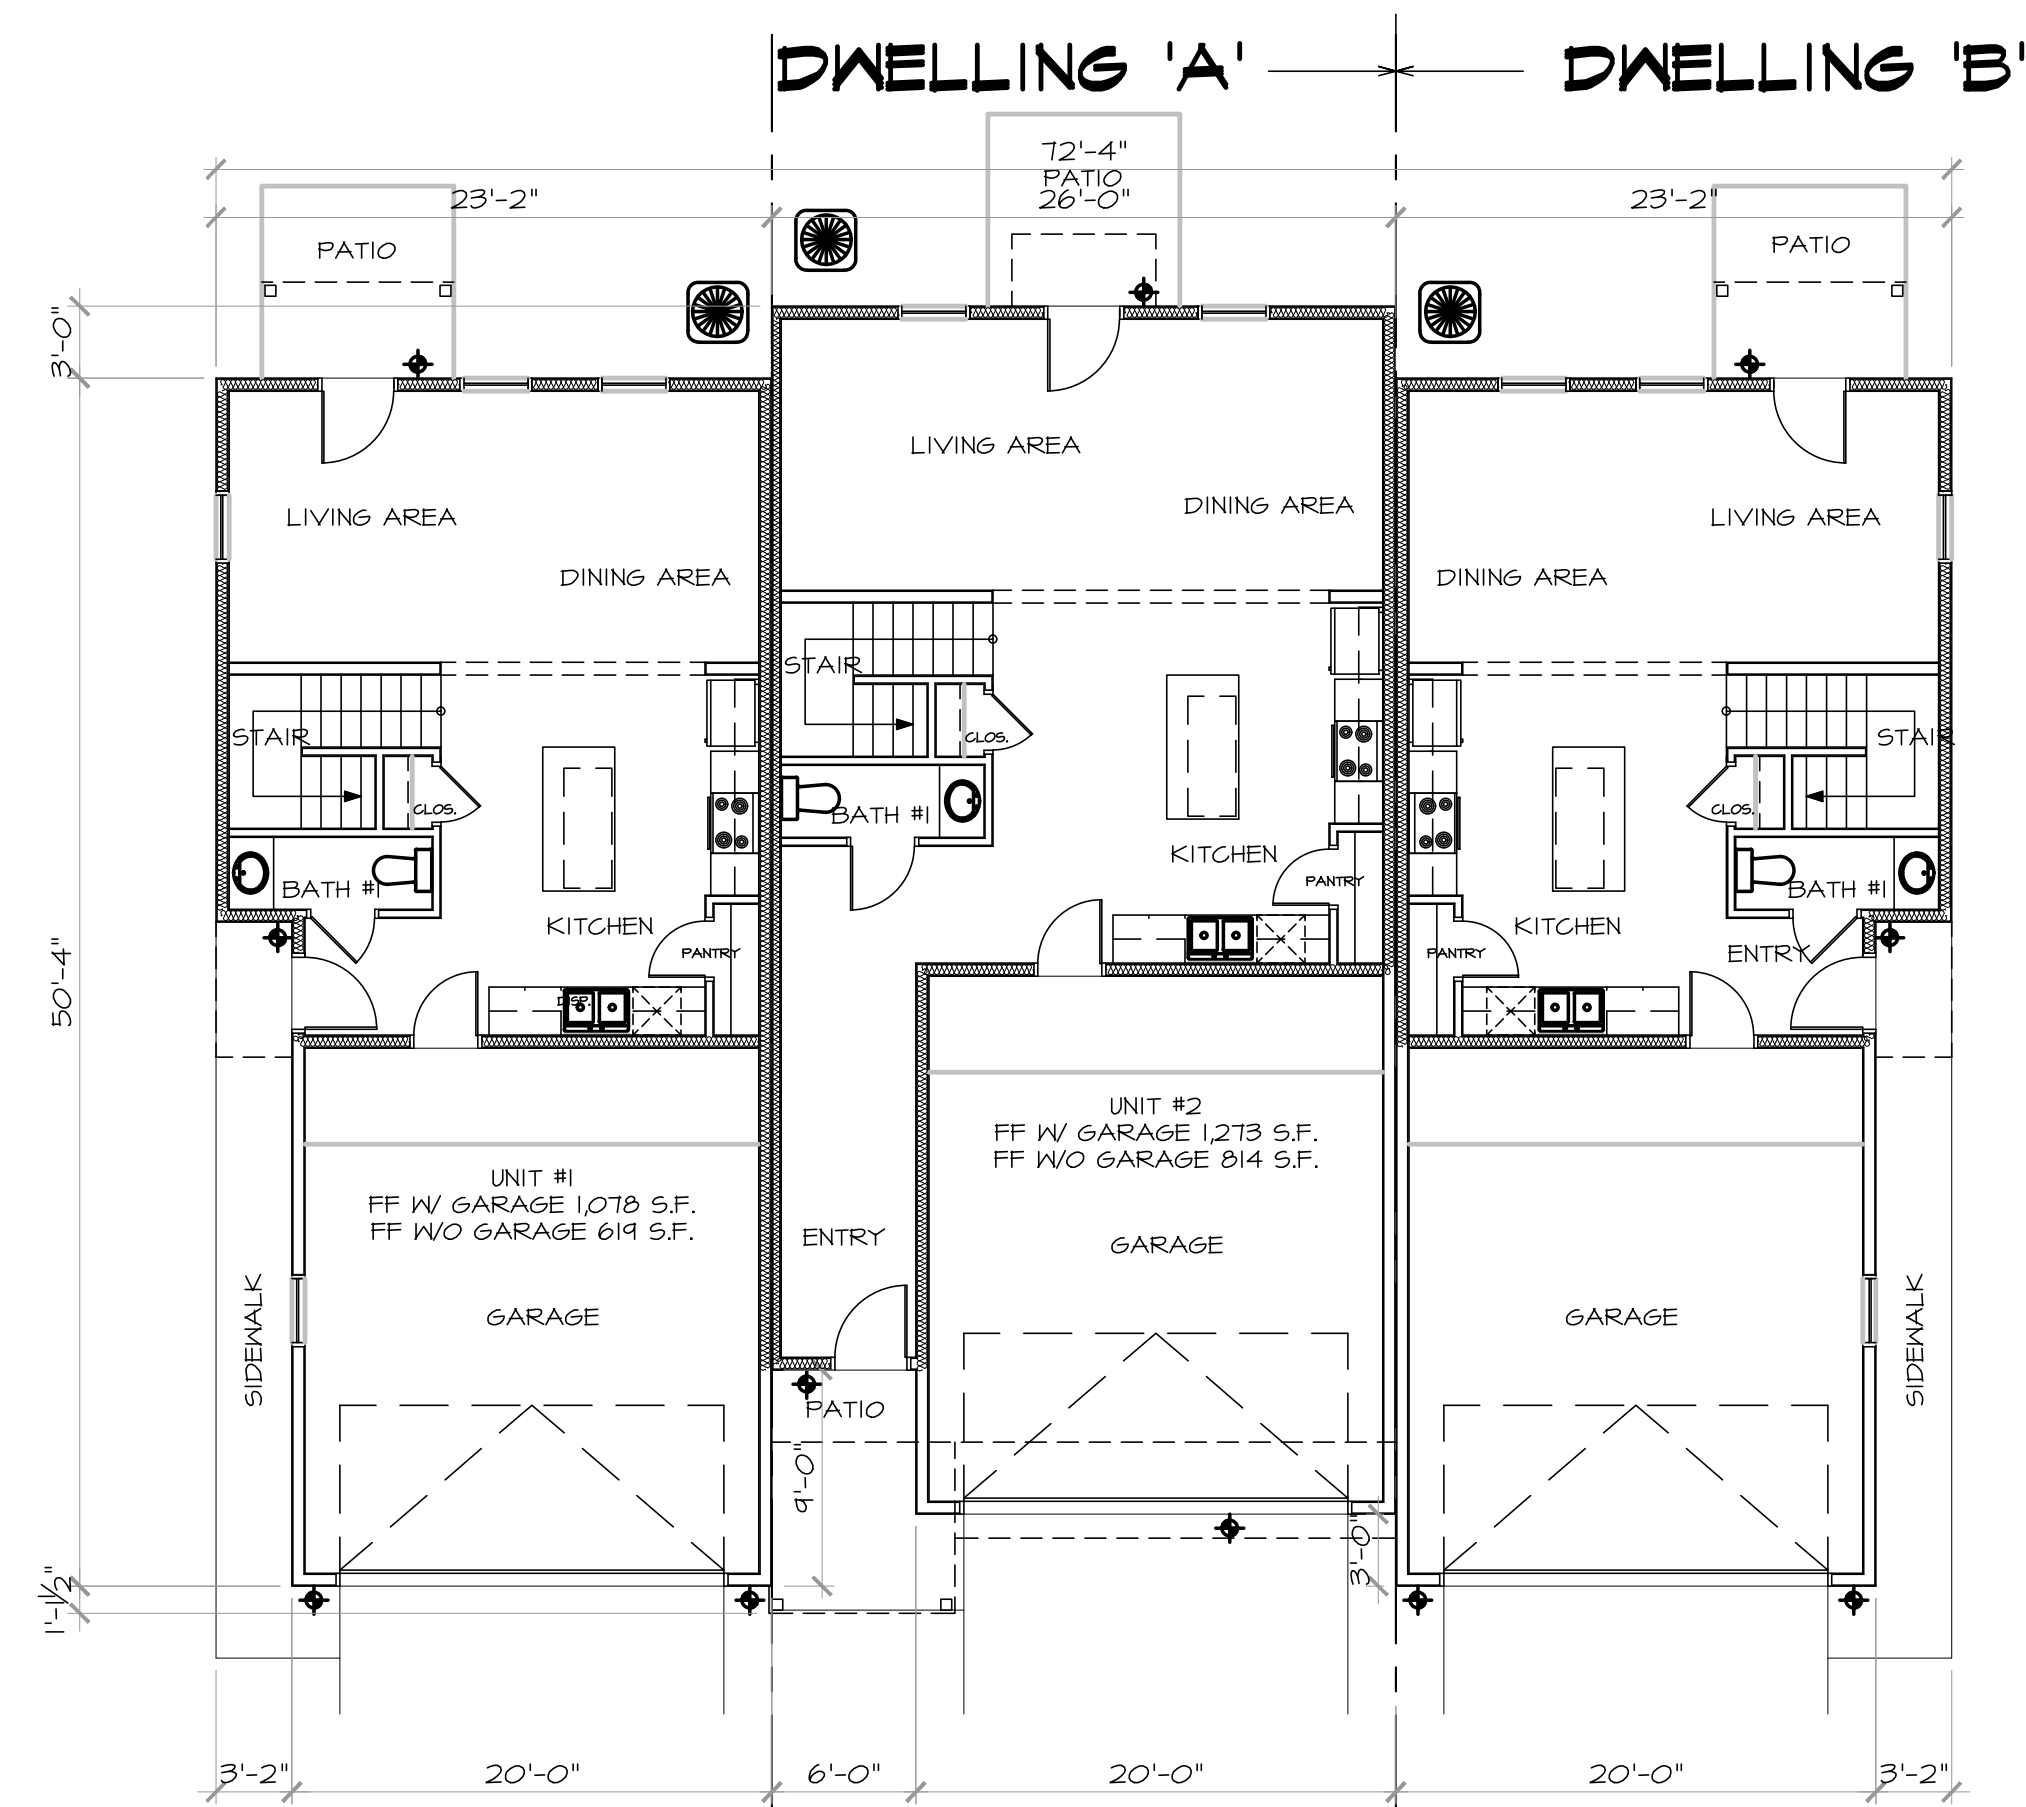


OVERALL FIRST FLOOR PLAN - 2+1 UNIT
SCALE 1/8" = 1'-0"

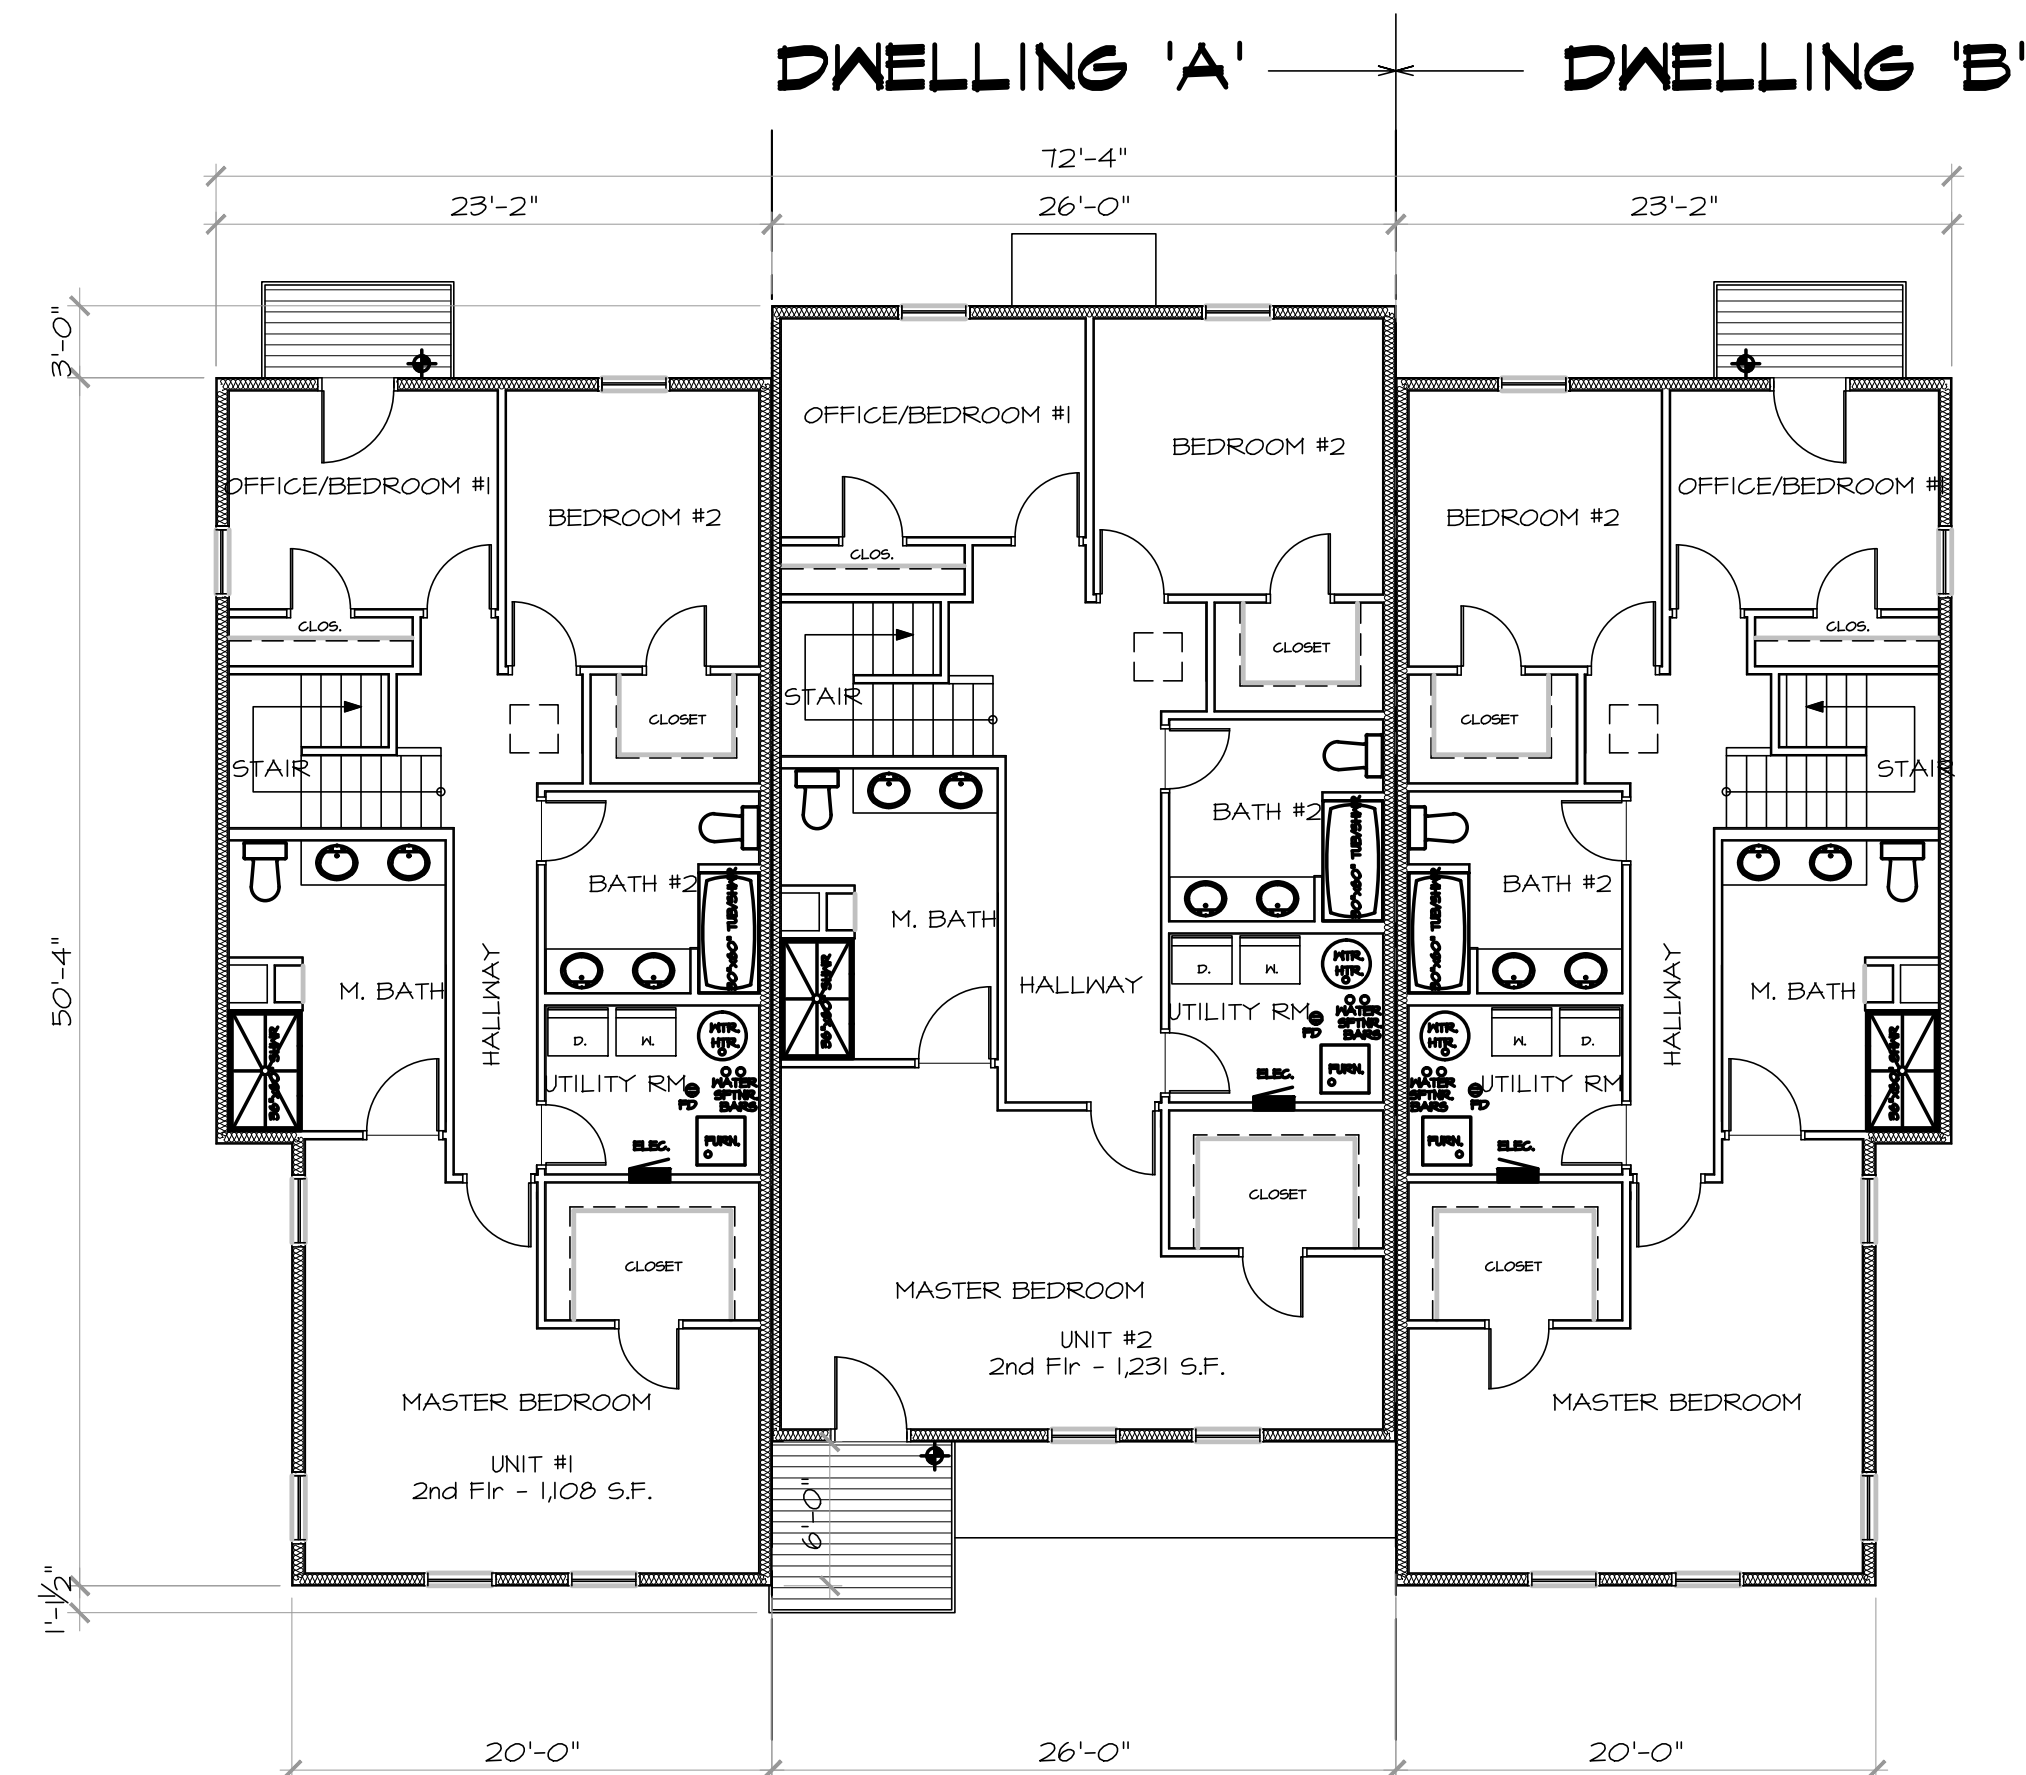


OVERALL SECOND FLOOR PLAN - 2+1 UNIT
SCALE 1/8" = 1'-0"

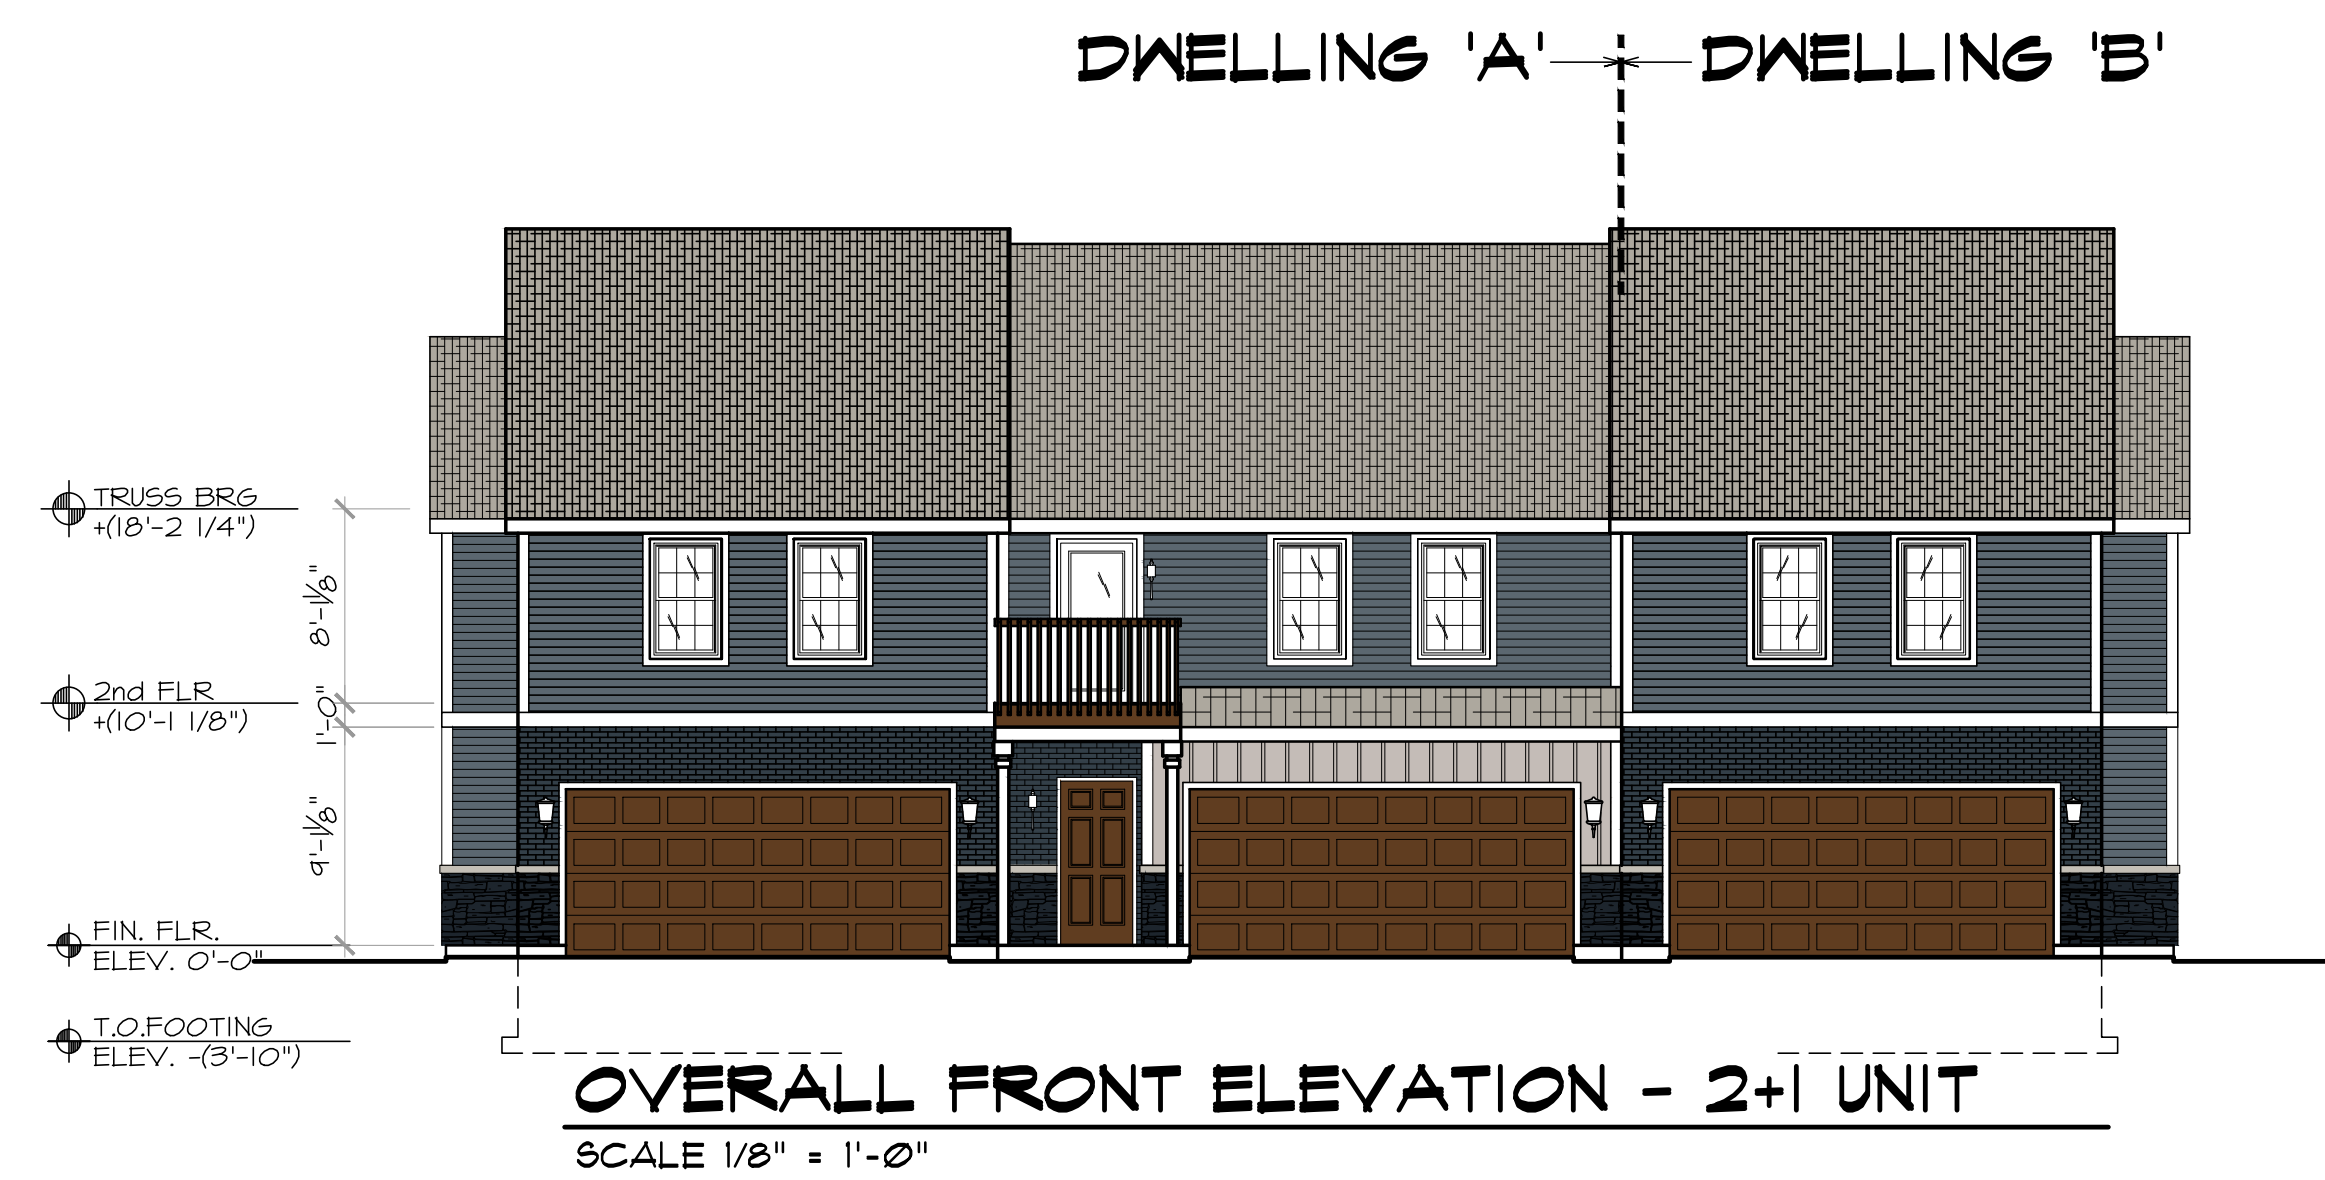

OVERALL FRONT ELEVATION - 2+1 UNIT
SCALE 1/8" = 1'-0"

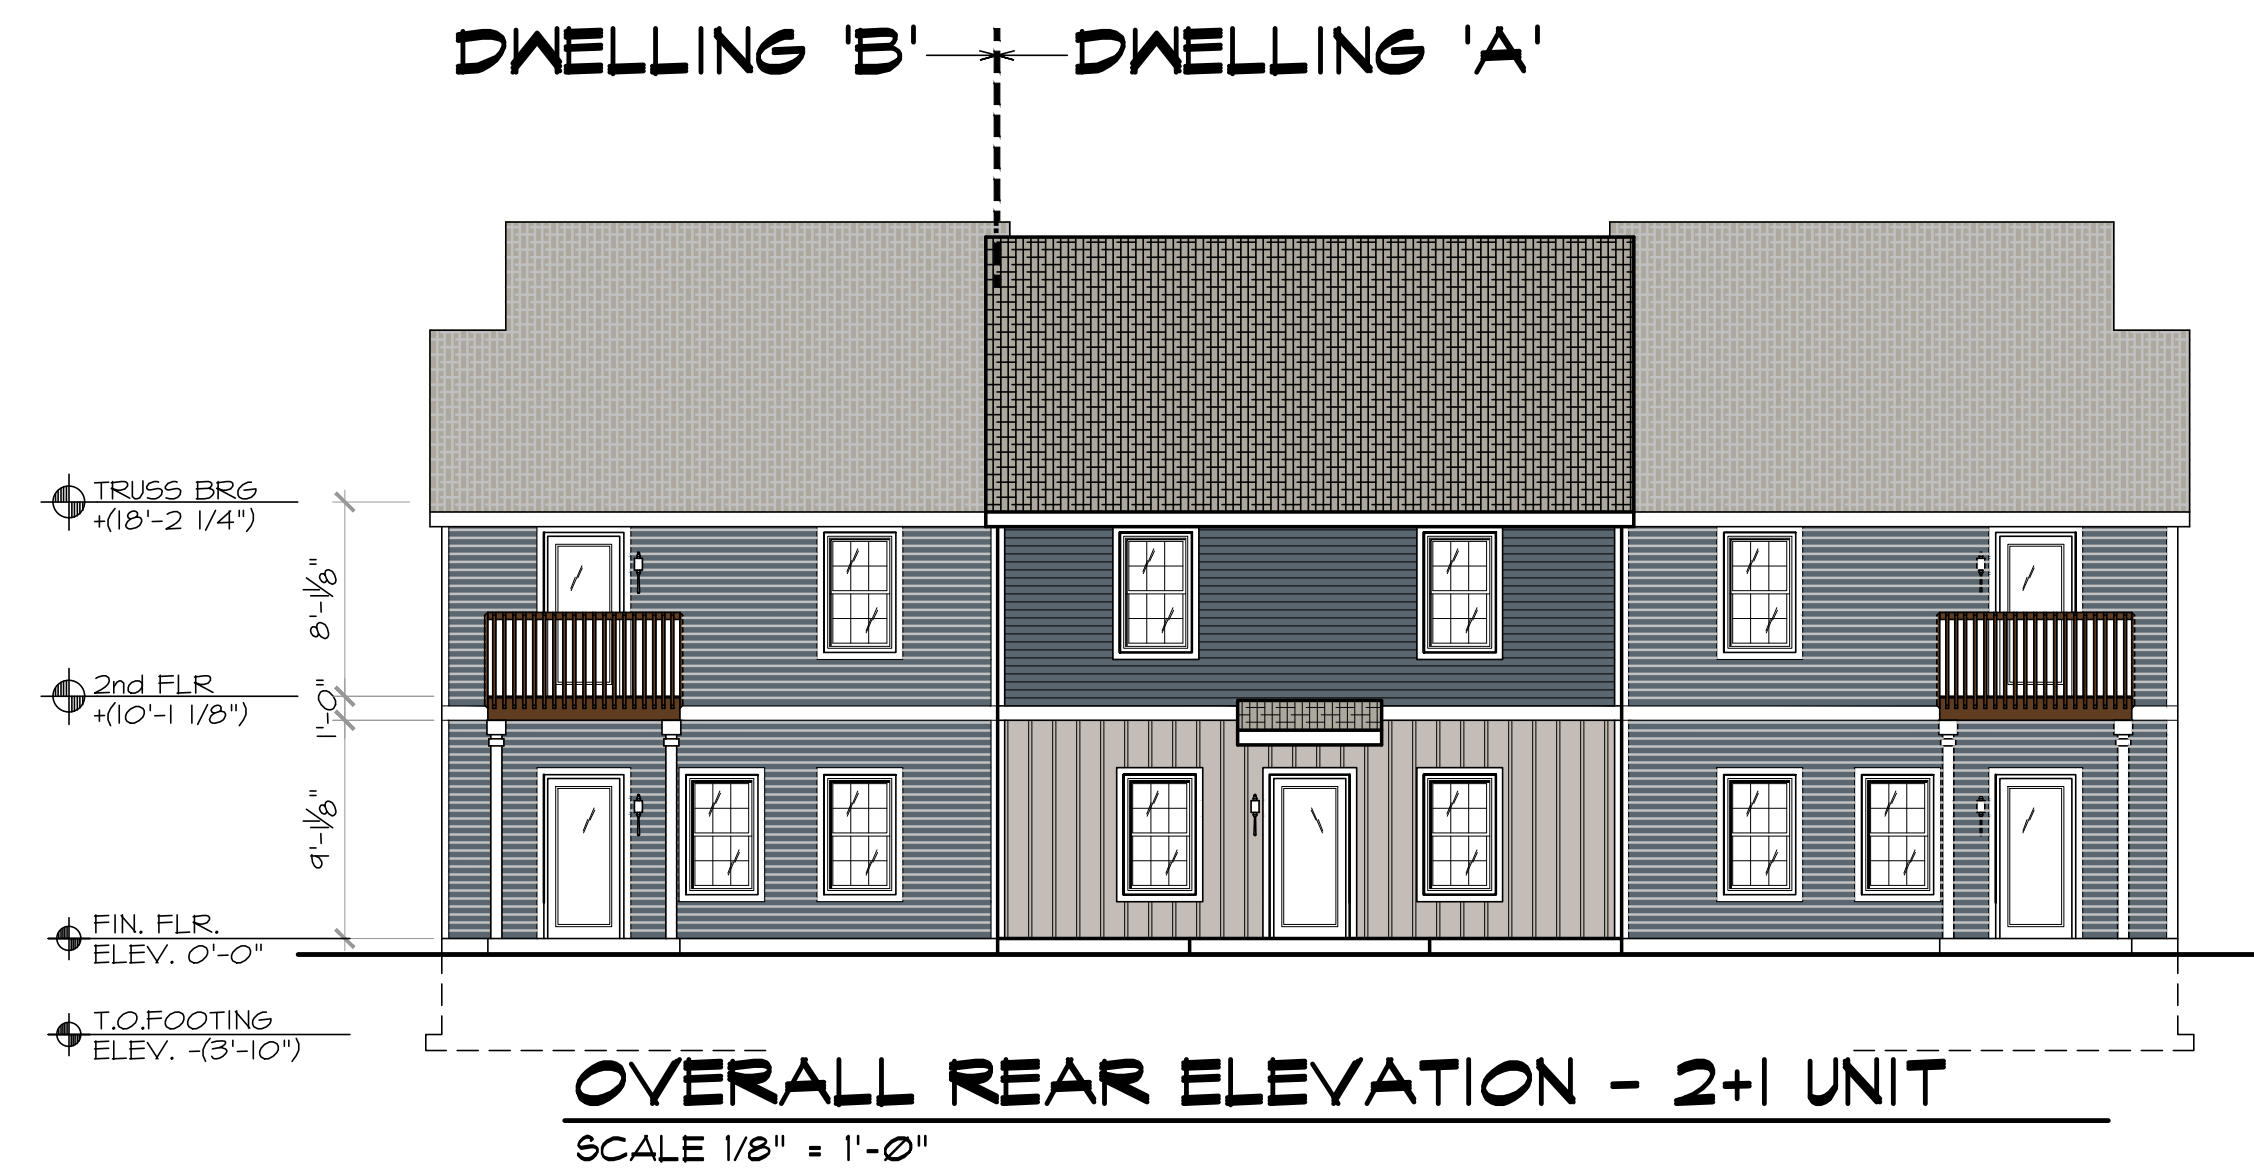

OVERALL REAR ELEVATION - 2+1 UNIT
SCALE 1/8" = 1'-0"

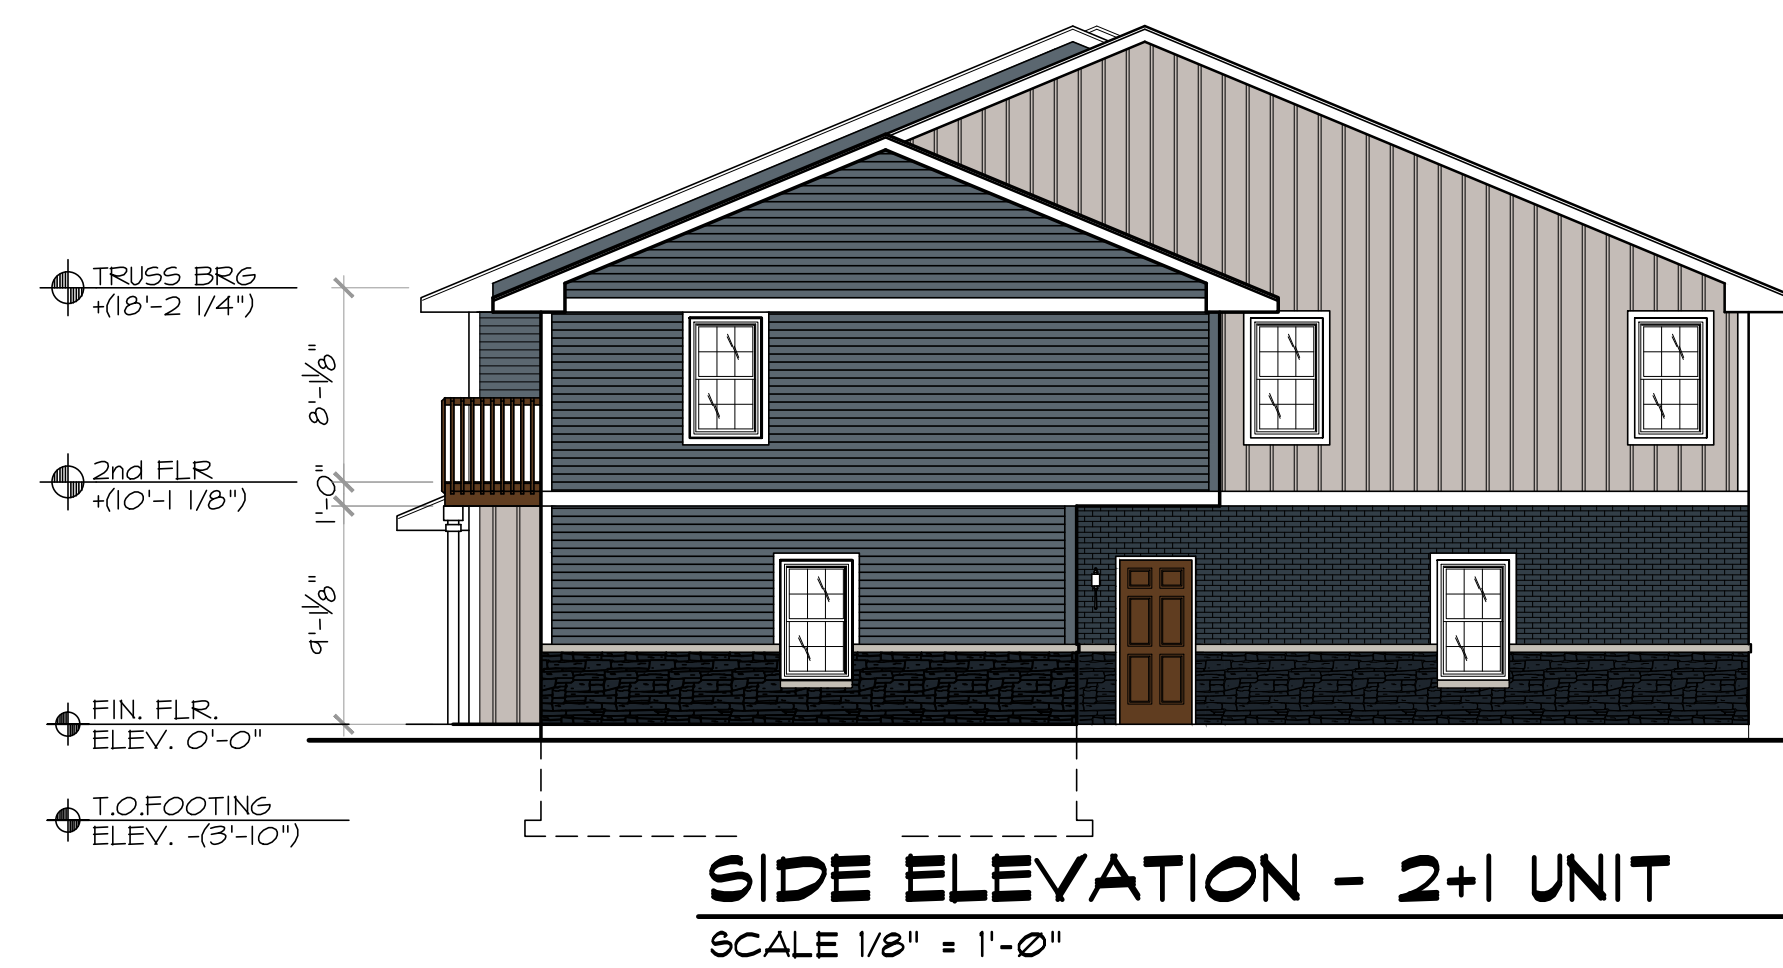

SIDE ELEVATION - 2+1 UNIT
SCALE 1/8" = 1'-0"

FILE NAME: ROSCOE-A	CONTRACTOR: WHITE OAK DEVELOPMENT	PROJECT NO.:
DATE: 01-18-22	PROJECT NAME:	ROSCOE
REVISED: 03-13-22	TOWNHOUSES A - 3family	SHT. NO.:
	ROSCOE, IL	A2
		OF: 2